


REVISIONS				
ZONE	REV	DESCRIPTION	DATE	APPROVED

ED202-111-6D-N1-FE-Board

KNOCK-OUT Ø7/8
 FOR ADDRESS ACCESS

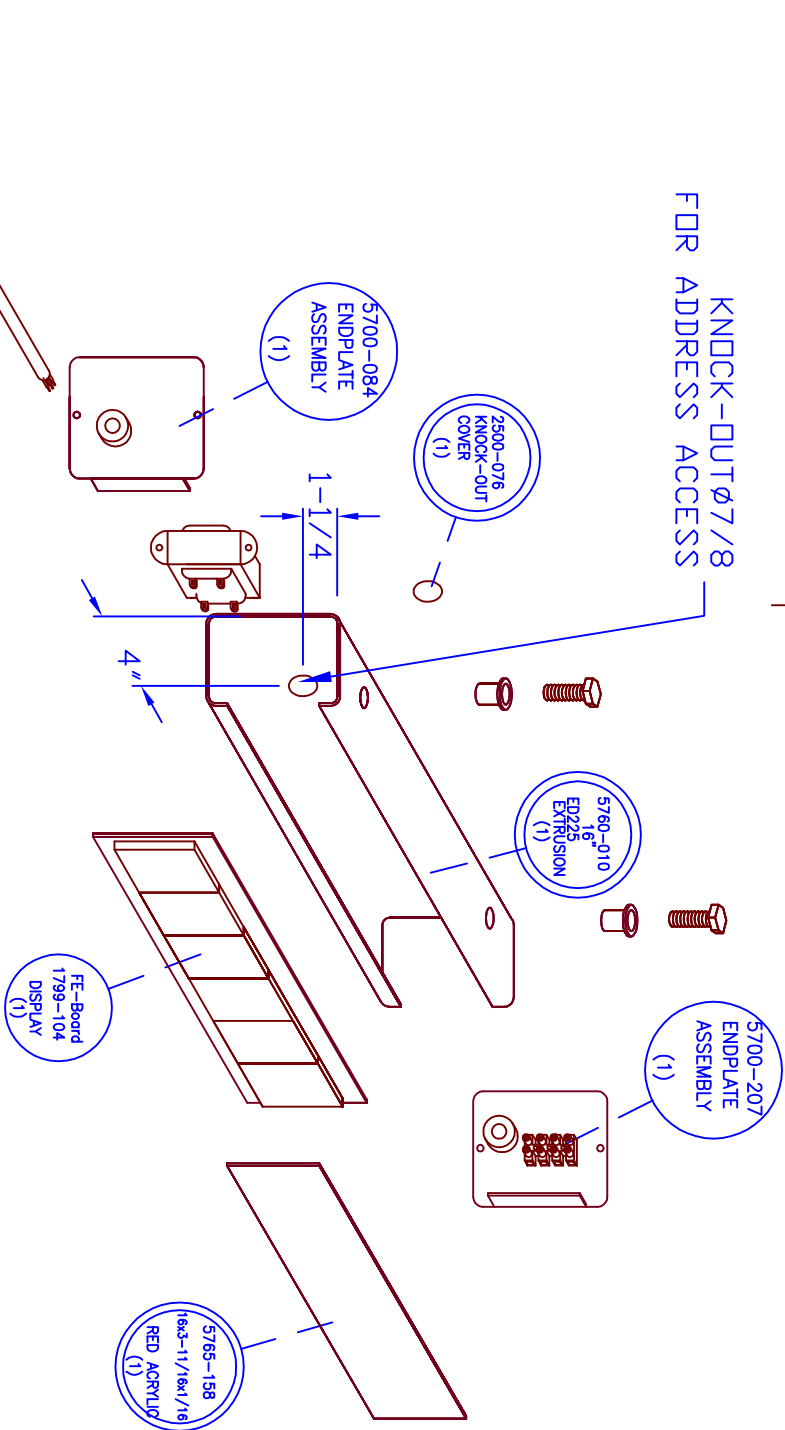

EDI
 135 S CHURCH
 ADDISON IL 60101
 PH#630 628-0658

APPENDIX A

LEVEL1

ED202-111-6D-N1-FE-Board

APPROVED BY:	SIZE	FSCM NO.	DWG NO.	REV
	A		R:\LV1\7SEGMENT\ED202-111-6D-N1-FE-Board	0
DRAWN BY: M. Bushi	SCALE	NONE	SHEET	